


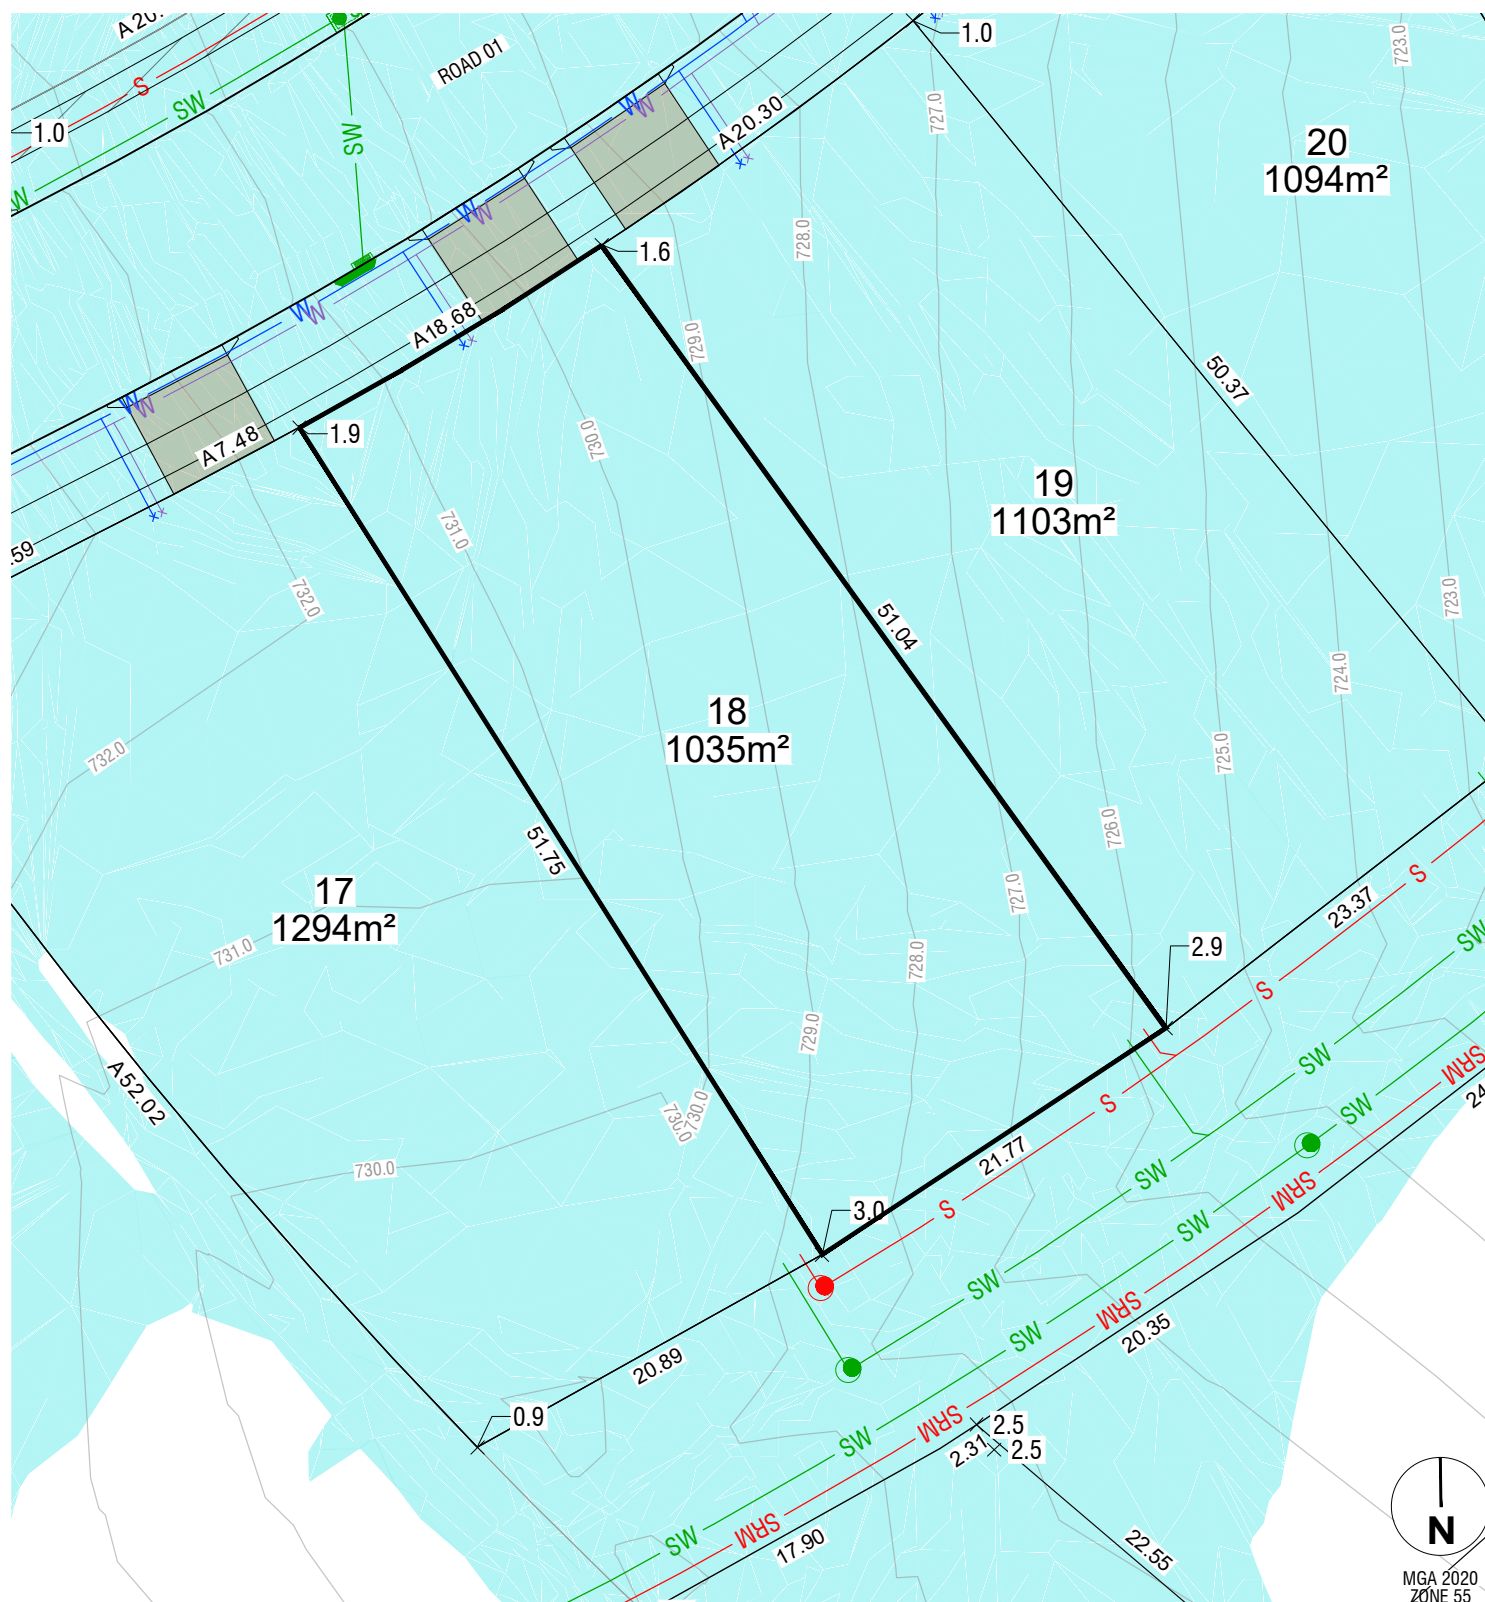

LEGEND

FINISHED SURFACE
CONTOURS (1m INTERVAL)

FILL

FILL DEPTH (to nearest 100mm)

STREETLIGHT

STREET TREE

DRIVEWAY (BY PURCHASER)

BATTLEAXE DRIVEWAY (BY
CONTRACTOR)

PATH

BLOCK AREA / BOUNDARY LENGTH

3.5m COMBINED EASEMENT (Sewer and Stormwater)

BUSHFIRE ATTACK LEVEL

BLOCK NUMBER

RECYCLED WATER, POTABLE WATER,
STORMWATER, SEWER TIES

SUBSTATION

RETAINING WALL

400m² 4.54

BAL 12.5

CXXX

NOTES

1. THIS PLAN ONLY INDICATES AREA OF FILL OF WHICH THE DEVELOPER AND ITS AGENTS ARE AWARE. IT HAS NOT BEEN CHECKED BY THE DEVELOPER, AND THE DEVELOPER DOES NOT GUARANTEE ITS ACCURACY. IN NO WAY SHOULD THIS PLAN BE READ AS A CONCLUSIVE STATEMENT OF THE FULL EXTENT OF THE FILL THAT MAY BE FOUND ON THE WHOLE LAND DEPICTED. LESSEES AND PURCHASERS SHOULD MAKE THEIR OWN INQUIRIES IN REGARD TO THE EXACT DRAINAGE, GEOTECHNICAL AND FILL CONDITIONS AFFECTING THEIR BLOCKS.
2. STREET TREES, STREET LIGHTS AND SUBSTATION LOCATIONS ARE INDICATIVE ONLY.

REVISION: A